


Plan Foyer / BAR

Echelle 1/50

Format impression: ISO A3+

le Reflet

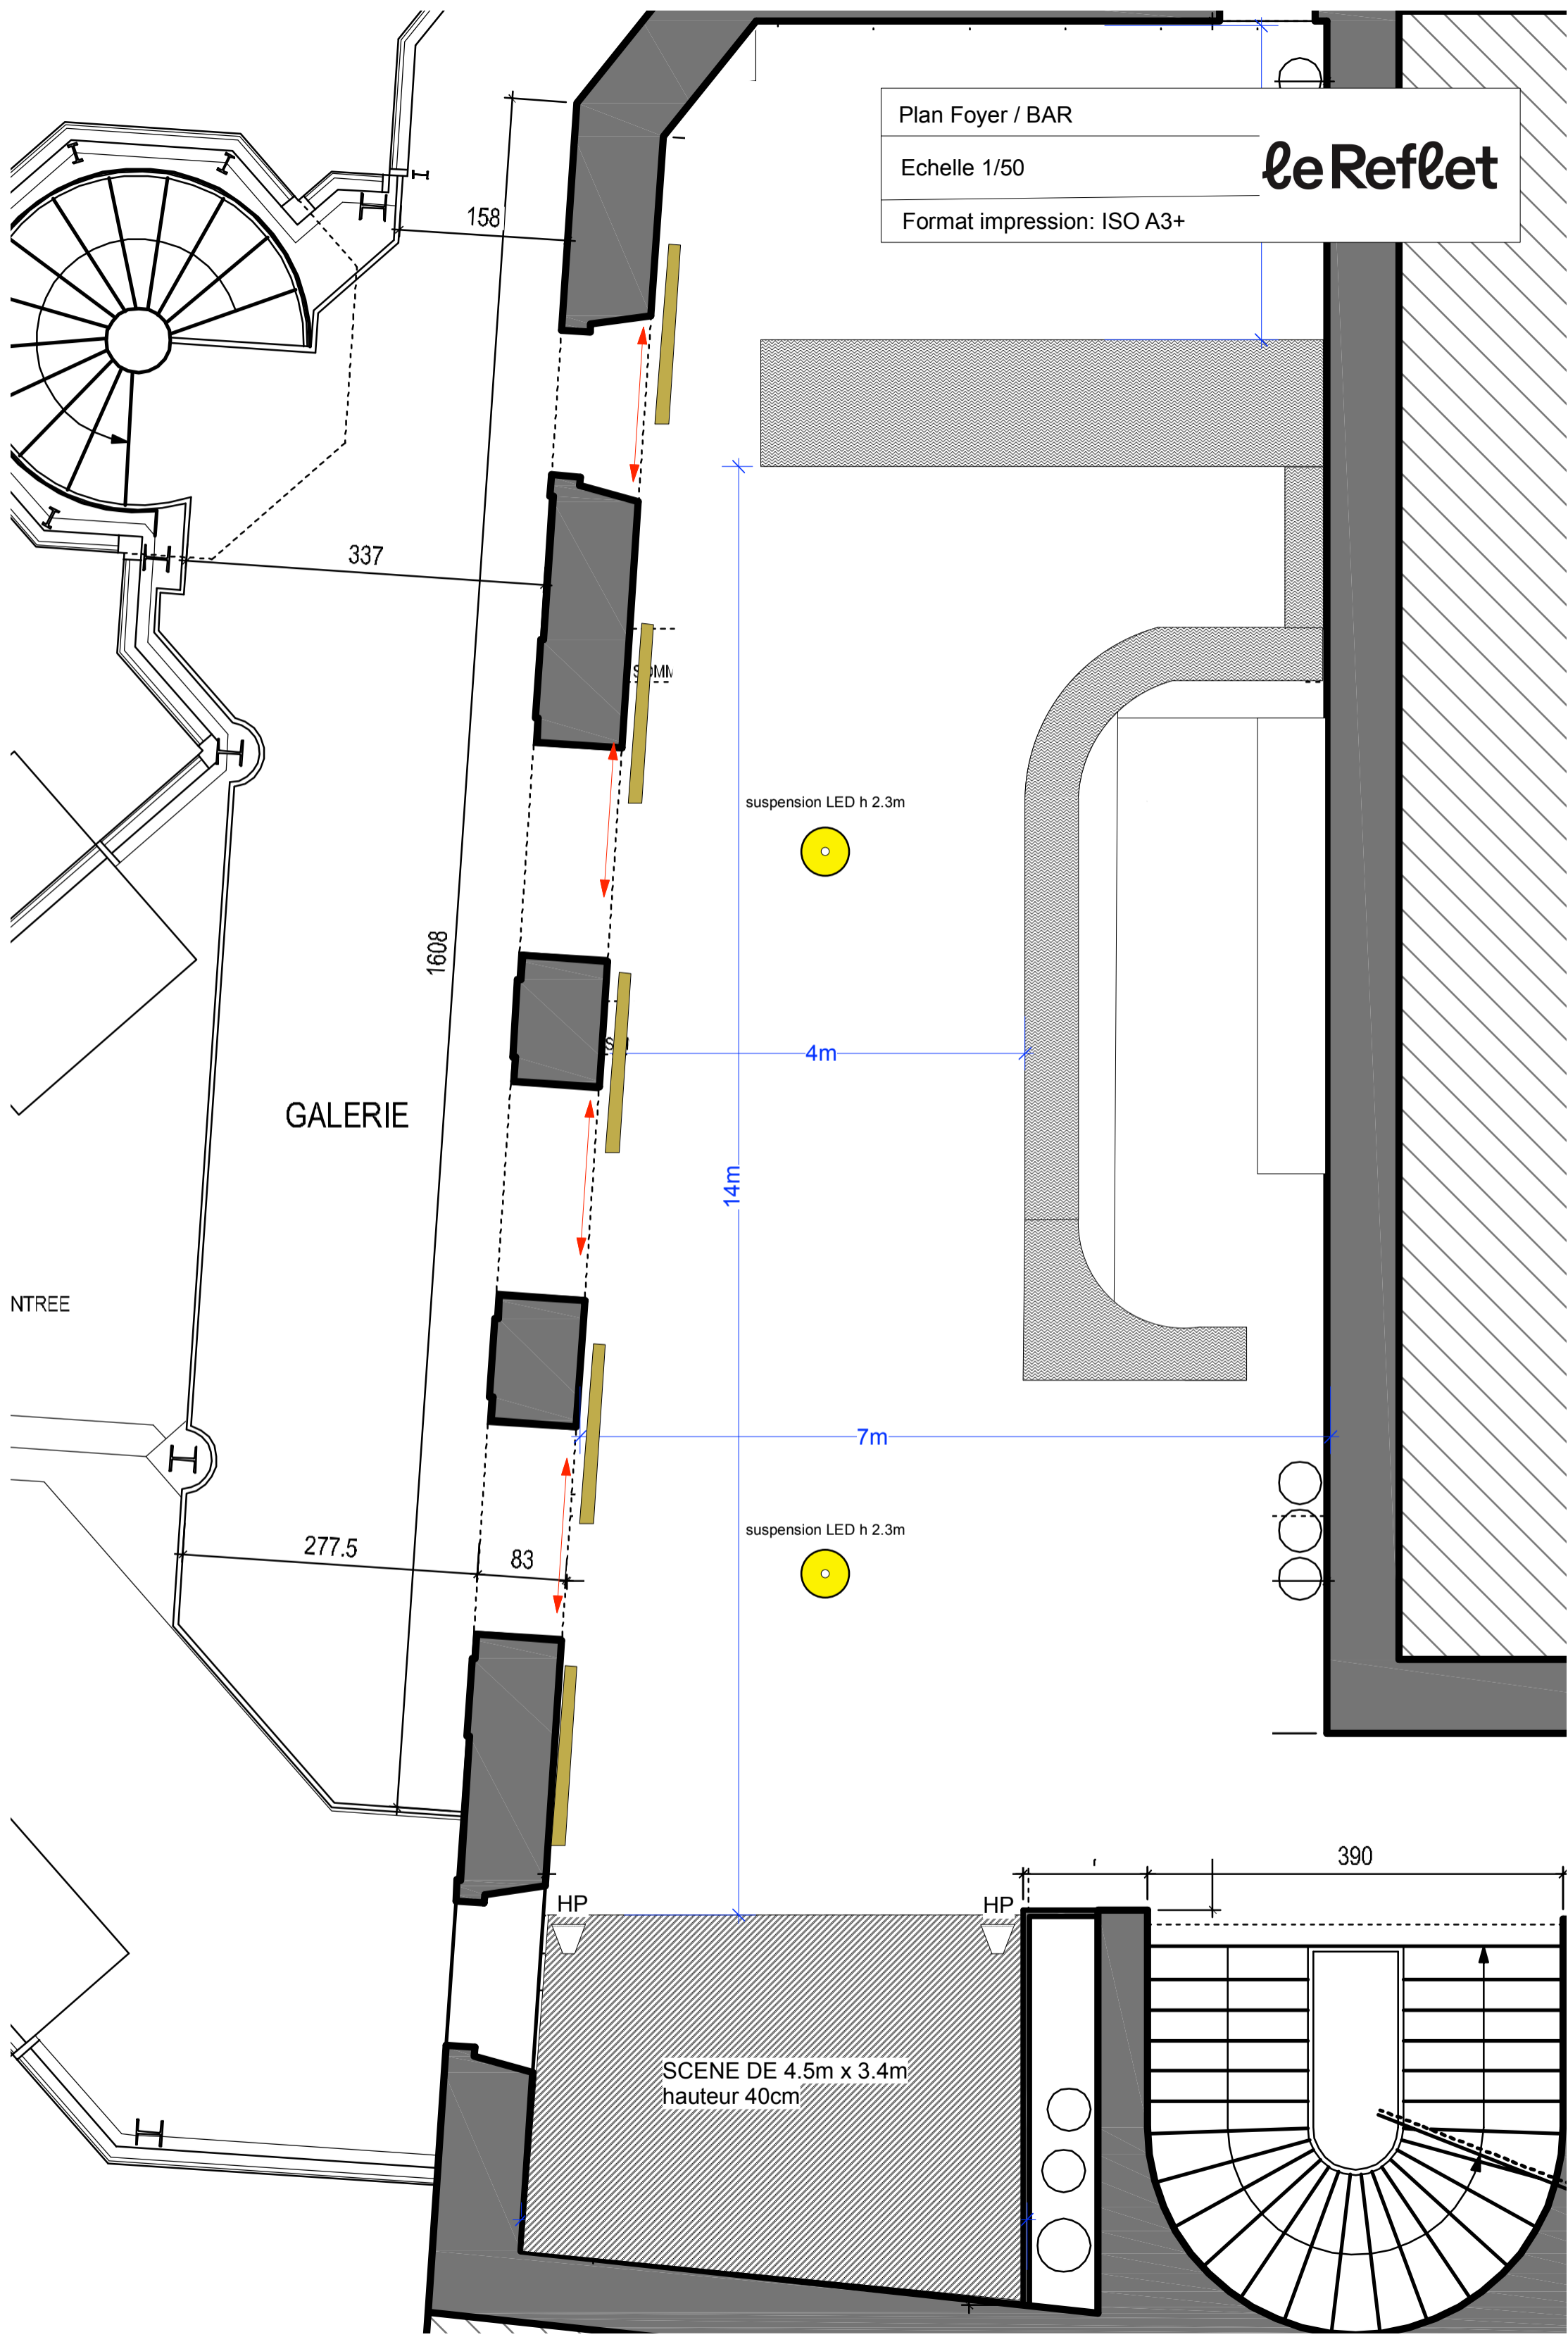

GALERIE

suspension LED h 2.3m

suspension LED h 2.3m

SCENE DE 4.5m x 3.4m
hauteur 40cm

NTREE

H

HP

HP

390

337

1608

158

83

277.5

4m

7m

14m